

Revisions:
No. Date Description


Ocmulgee
SURVEYORS • ENGINEERS • CONSULTANTS • PLANNERS
213 Wes Park Drive
Perry, Georgia 31069
office (478) 224-7070
fax (478) 224-7072

THE ORCHARD
AT
NORTH PARK
HAWKINSVILLE
GEORGIA

CONCEPTUAL LAYOUT

DATE
12/06/06
DWG
06083-PHASE 1
PROJ #
06053
SCALE
1" = 50'
DRAWN BY
CRB

SHEET NO.
C-1
SHEET 1 OF 1

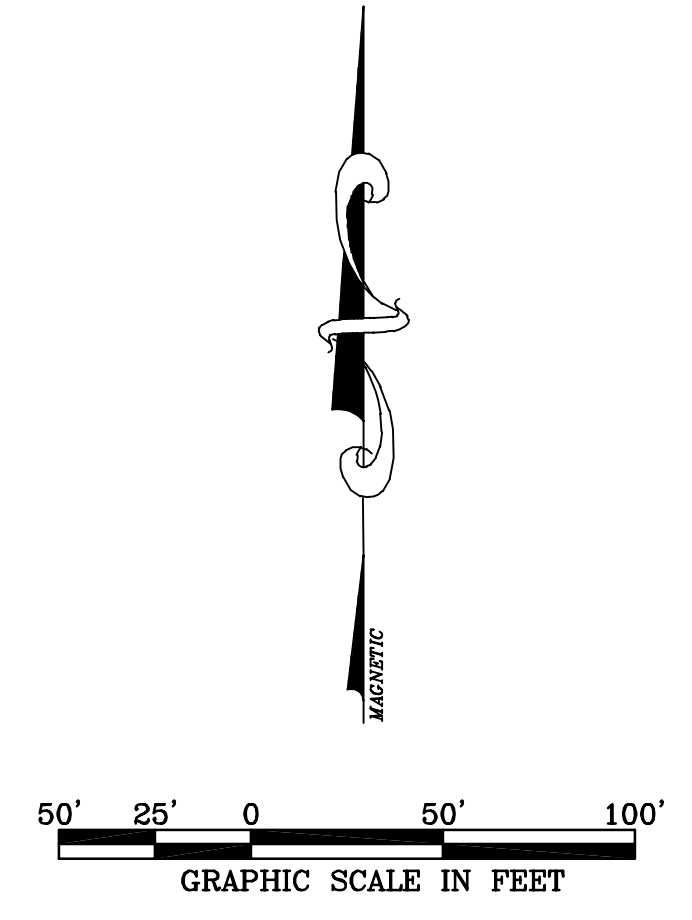

THE ORCHARD
AT
NORTH PARK
A RESIDENTIAL DEVELOPMENT

FECHTMAN ROAD

INDUSTRIAL BLVD.

LANDSCAPED ENTRANCE

LANDSCAPED ENTRANCE

MASSEY

